




Front Elevation
SCALE 1:100





Side Elevation
SCALE 1:100

Drawing Notes
Drawing based on Ordnance Survey data and is subject to a full topographical line & level survey.
Work to figured dimensions only. Do not scale. © All Rights Reserved.


proposed materials

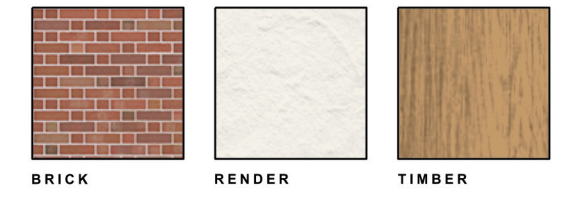

OTHER
Front Doors: Oak
Windows: White
Rainwater pipes: Black

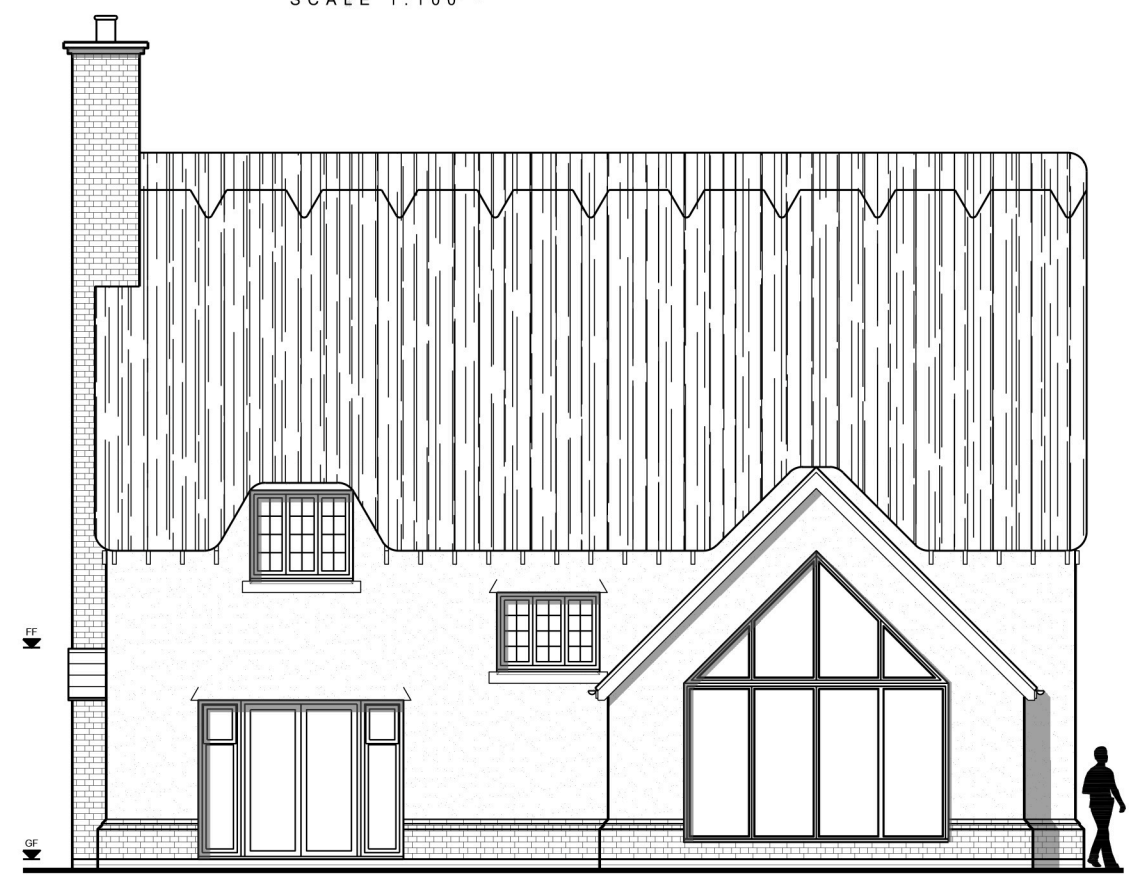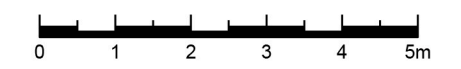

Rear Elevation
SCALE 1:100

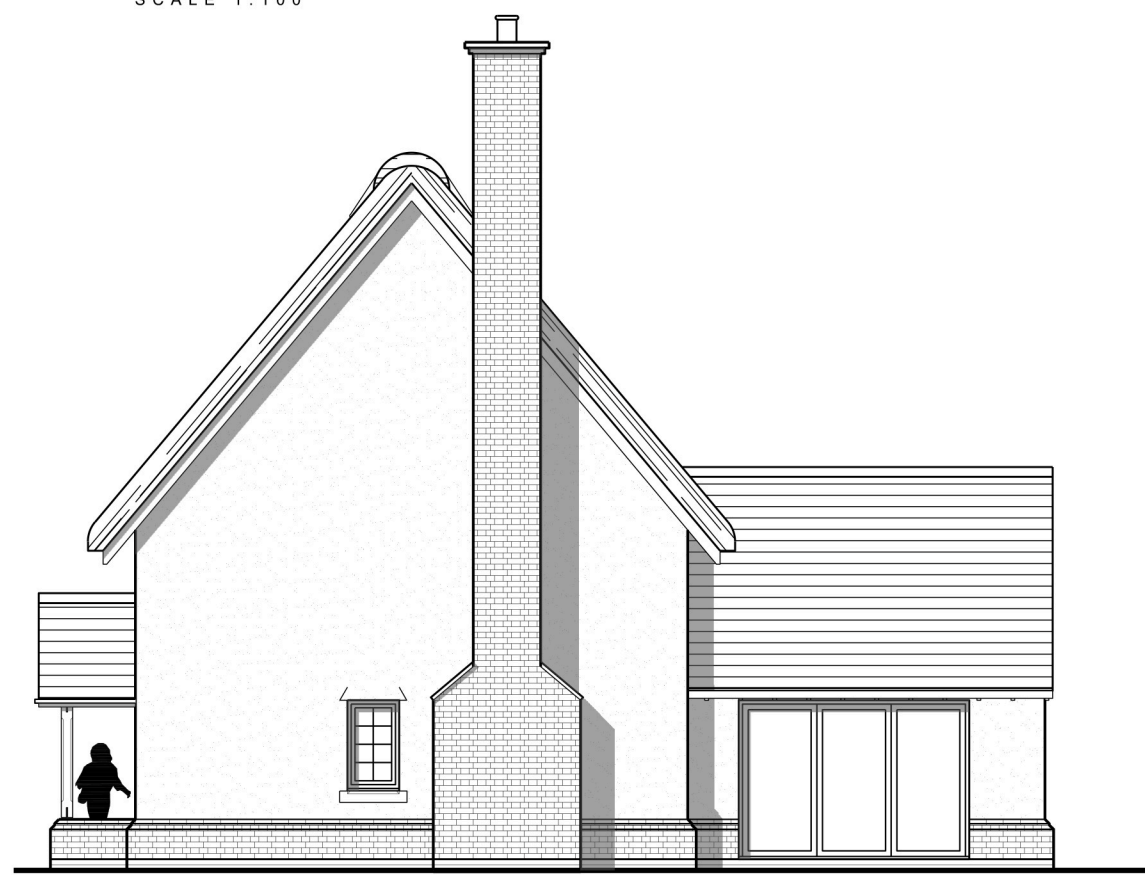

Side Elevation
SCALE 1:100

rev	description	drwn	auth	date
-----	-------------	------	------	------

ALIGN ARCHITECTURE
the loft
16 regent place
birmingham | b1 3nj
T: +44(0)121 233 1269
E: info@align-architecture.co.uk

client
Spitfire Bespoke Homes Ltd.

project
Land to Roman Meadow II and Land to the East of Pershore Road - Eckington, Pershore

project no 18206	drawing no PA/09
---------------------	---------------------

date drawn
December 2018

description -K:\18206 - Spitfire - Pershore Rd, Eckington\Drawings\02 Planning

Plot 1
- Elevations

scale 1:100@A3	drawn by	authorised by NC
-------------------	----------	---------------------

All written/scaled dimensions and floor areas are subject to verification by Contractor(s) on site.
This drawing and design are © Copyright Align Architecture Ltd. No reproduction or alteration is permitted.

purpose of issue
planning building regs tender comment approval construction

PLOT 1



NORTH