
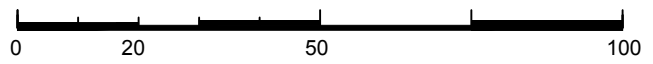


Legend

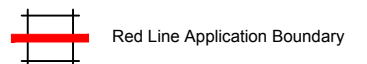

Intelligent Residential Design
 Architecture | Design | Planning
 M | 07768 013594 E | jglassford@btinternet.com

client

project
 Land at Fernhill Heath

project no 00A000	drawing no PA/00
----------------------	---------------------

drawing description -
 Location Plan

scale 1:1250 @ A3	date drawn JUL 2018	rev
----------------------	------------------------	-----